


# WEATHERED THRESHOLD

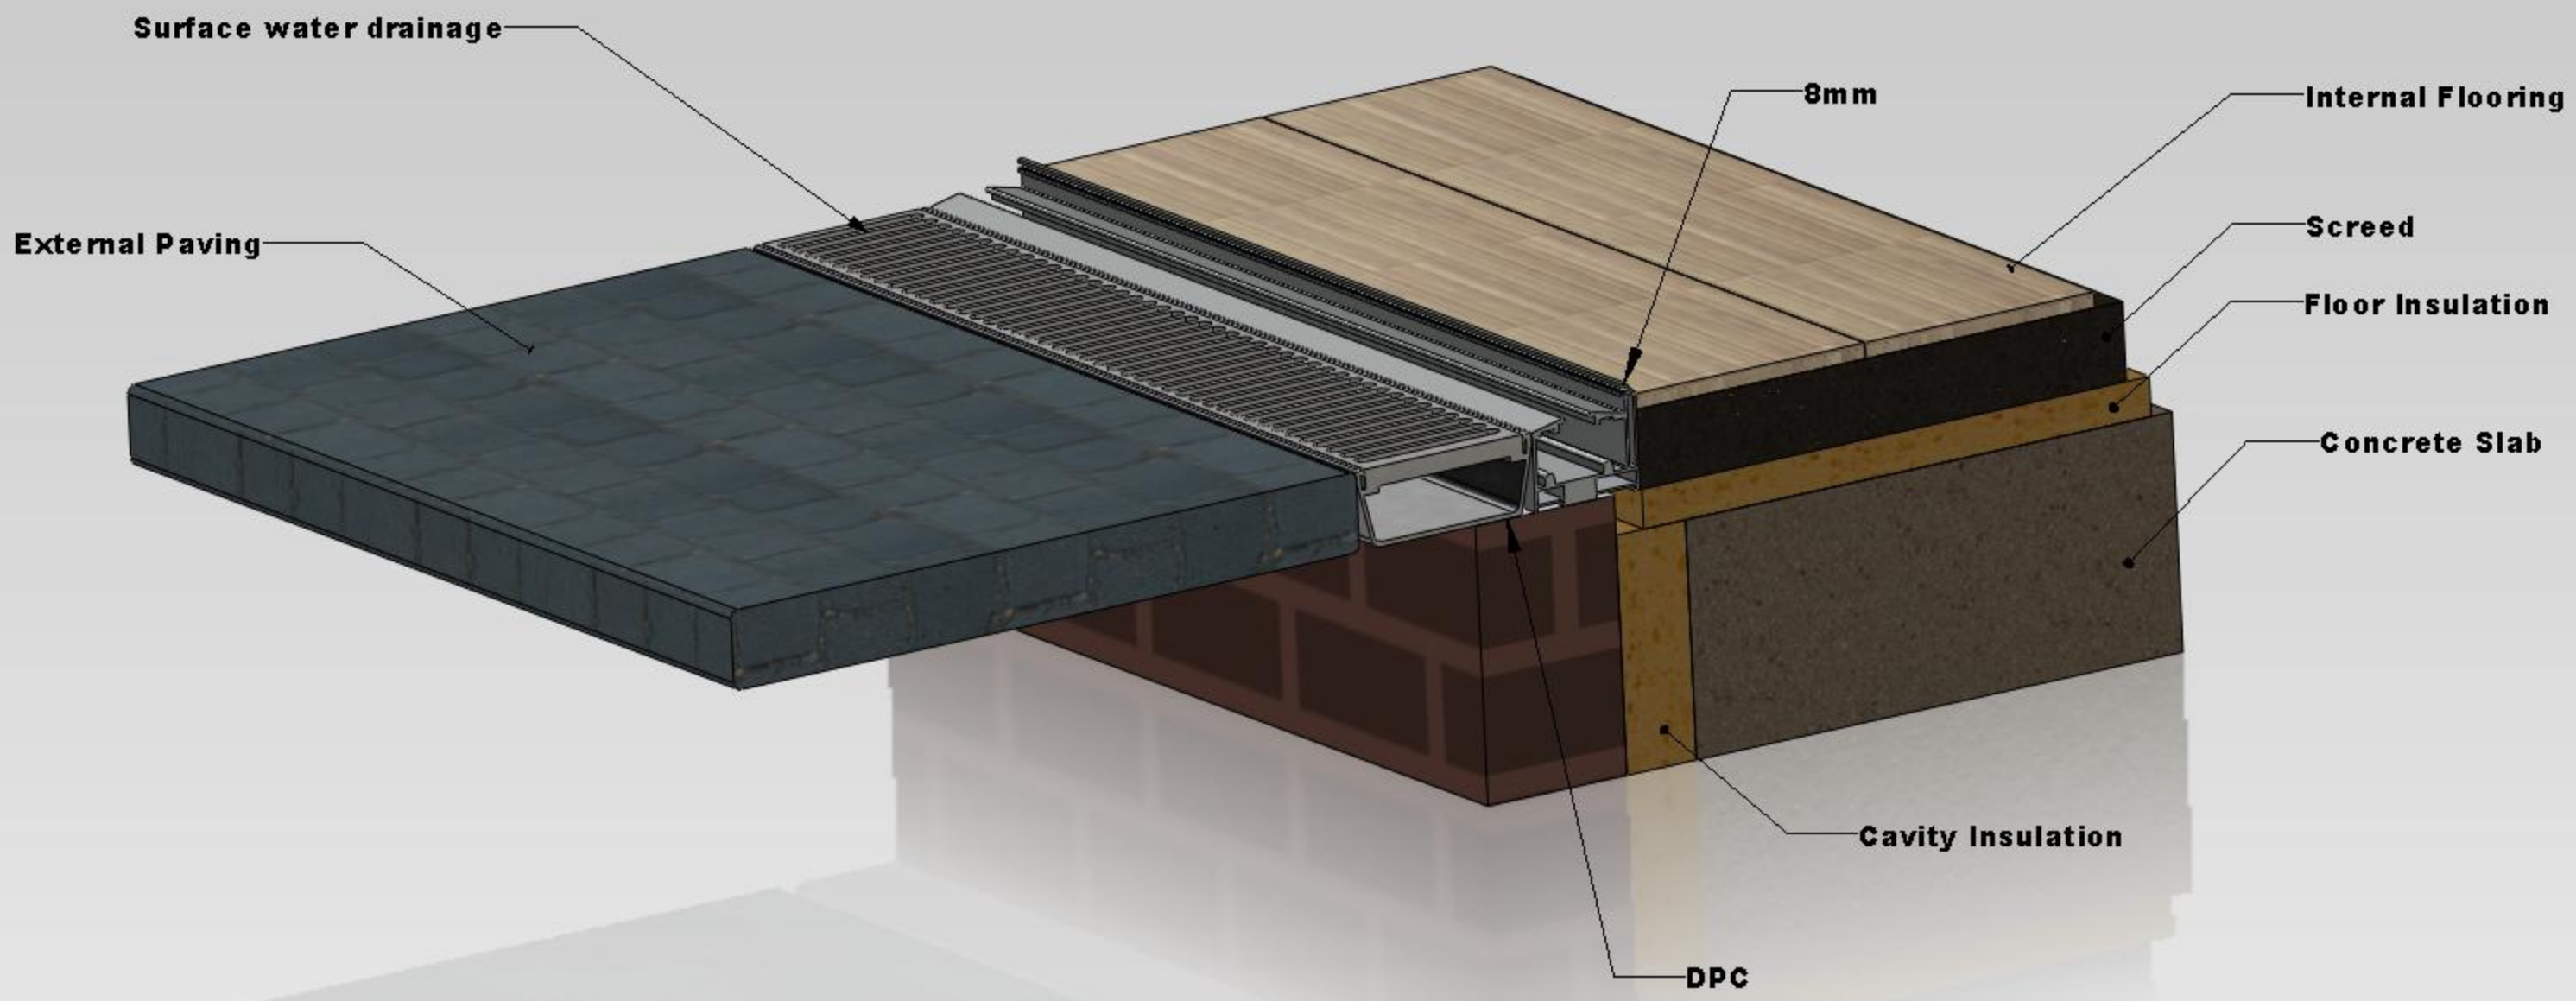

**Drawing shows a fully weathered threshold with no cill and virtually flush internal and external floor finishes**

**Please note:**  
The above is an example building detail only. All building details should be designed by a qualified and/or competent professional and be specific to each building project