


NON WEATHERED THRESHOLD

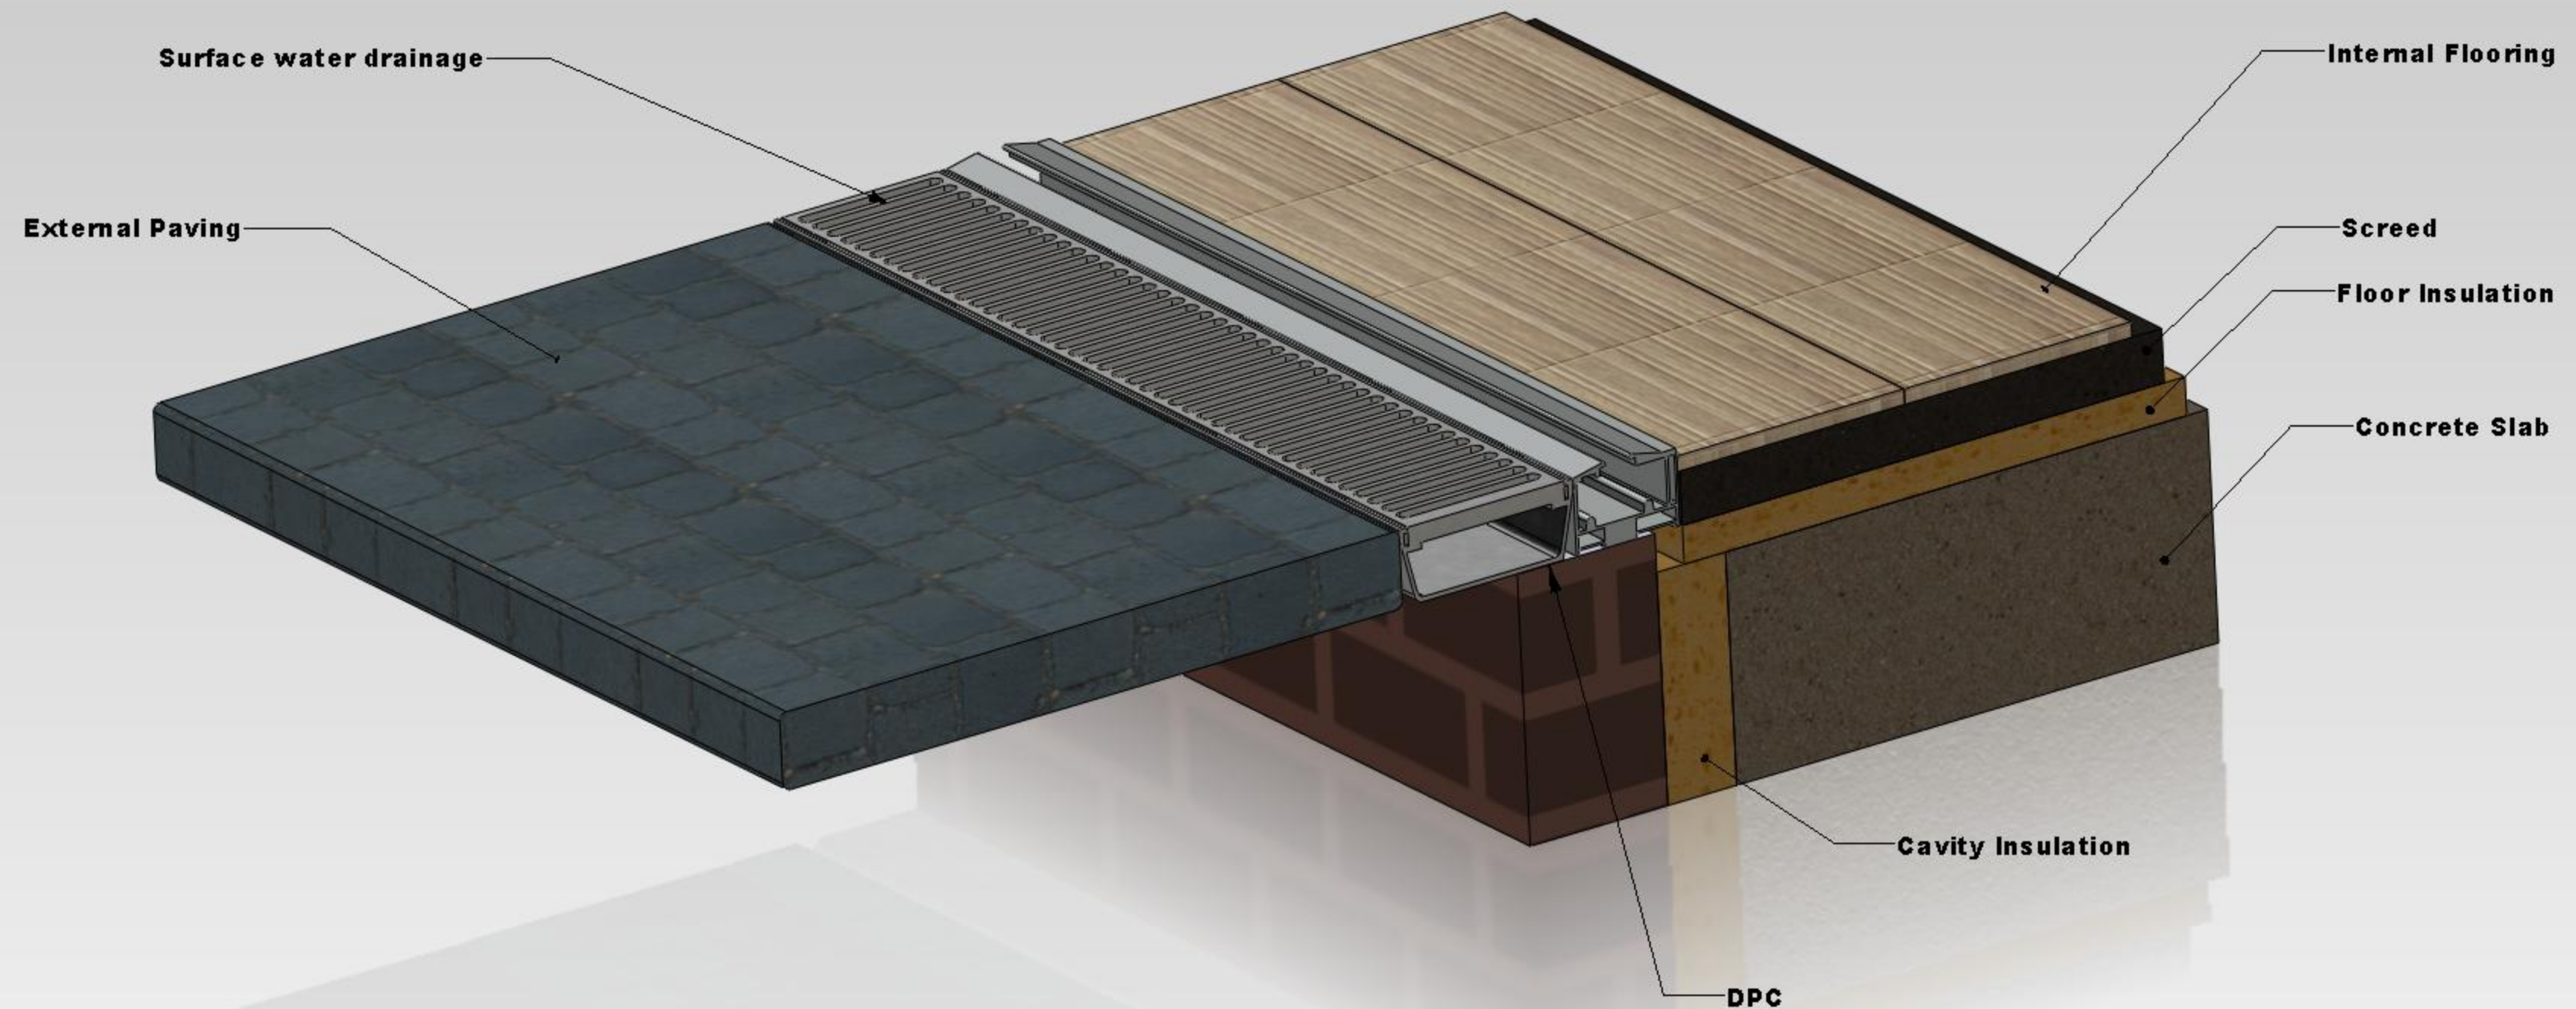

Drawing shows a non weathered threshold without a cill and with internal and external floor finishes at the same level

Please note:

The above is an example building detail only. All building details should be designed by a qualified and/or competent professional and be specific to each building project